



1 **South Elevation A**  
1 : 100

0 1m 2m 3m 4 5




2 **South Elevation B**  
1 : 100

0 1m 2m 3m 4 5



3 **West Elevation**  
1 : 100

0 1m 2m 3m 4 5

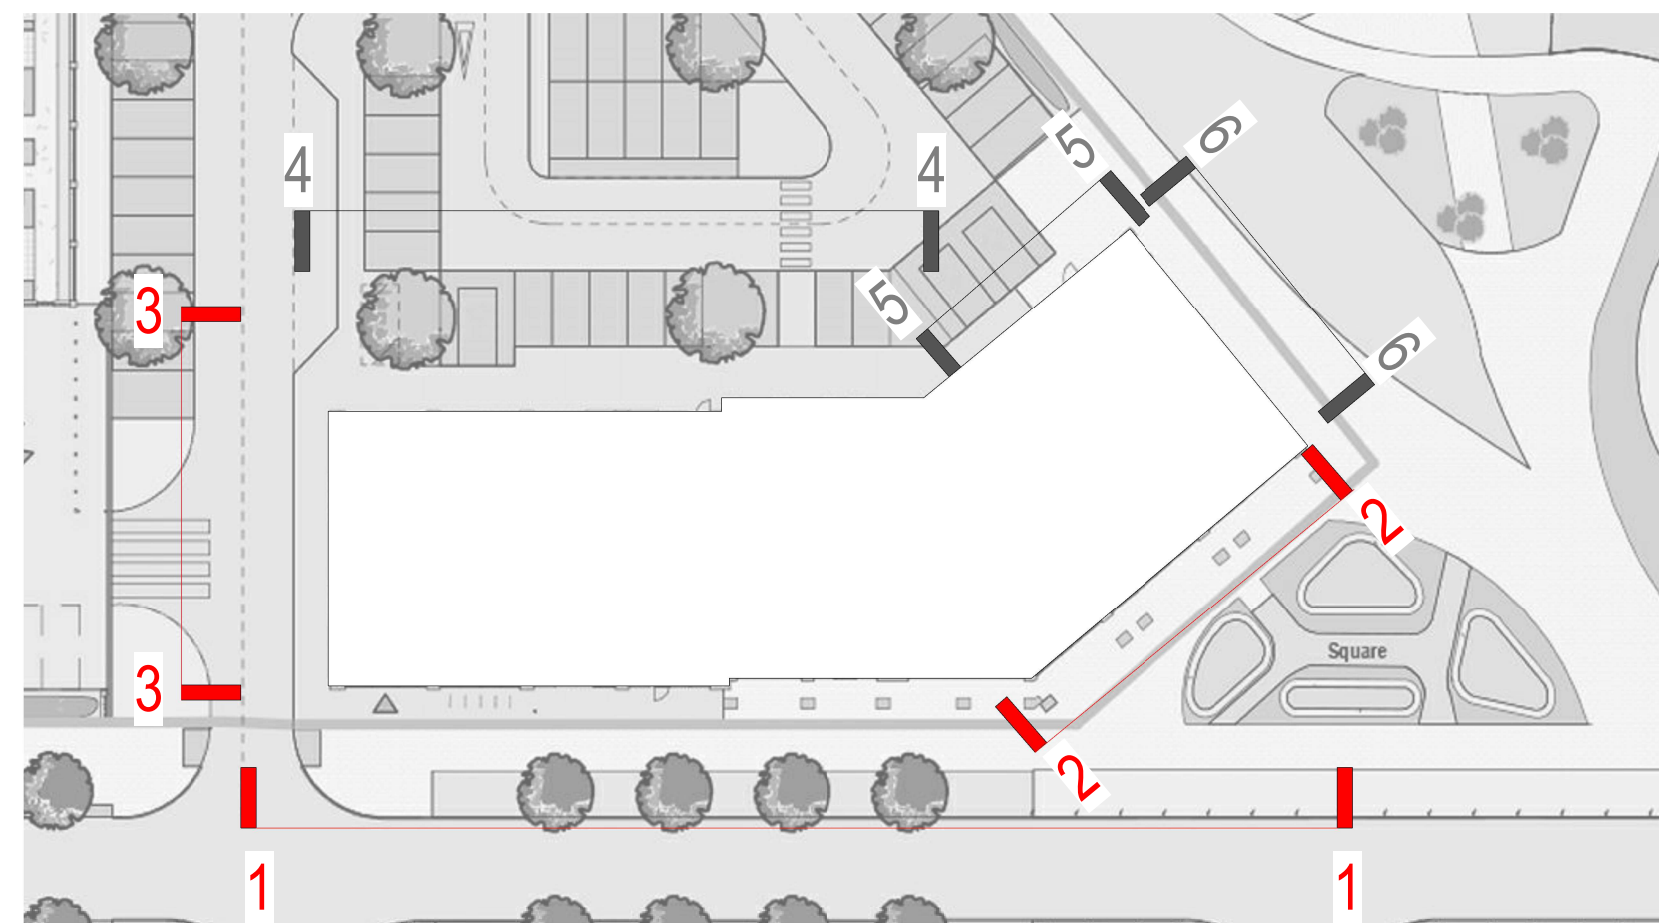

## New Lubbesthorpe Centre

Mixed Use Proposed South and West Elevations

REF18-0014/ DE-A-3712

SCALE: As indicated

Paper  
Size:

A1