




 



2 North Elevation A
1 : 100

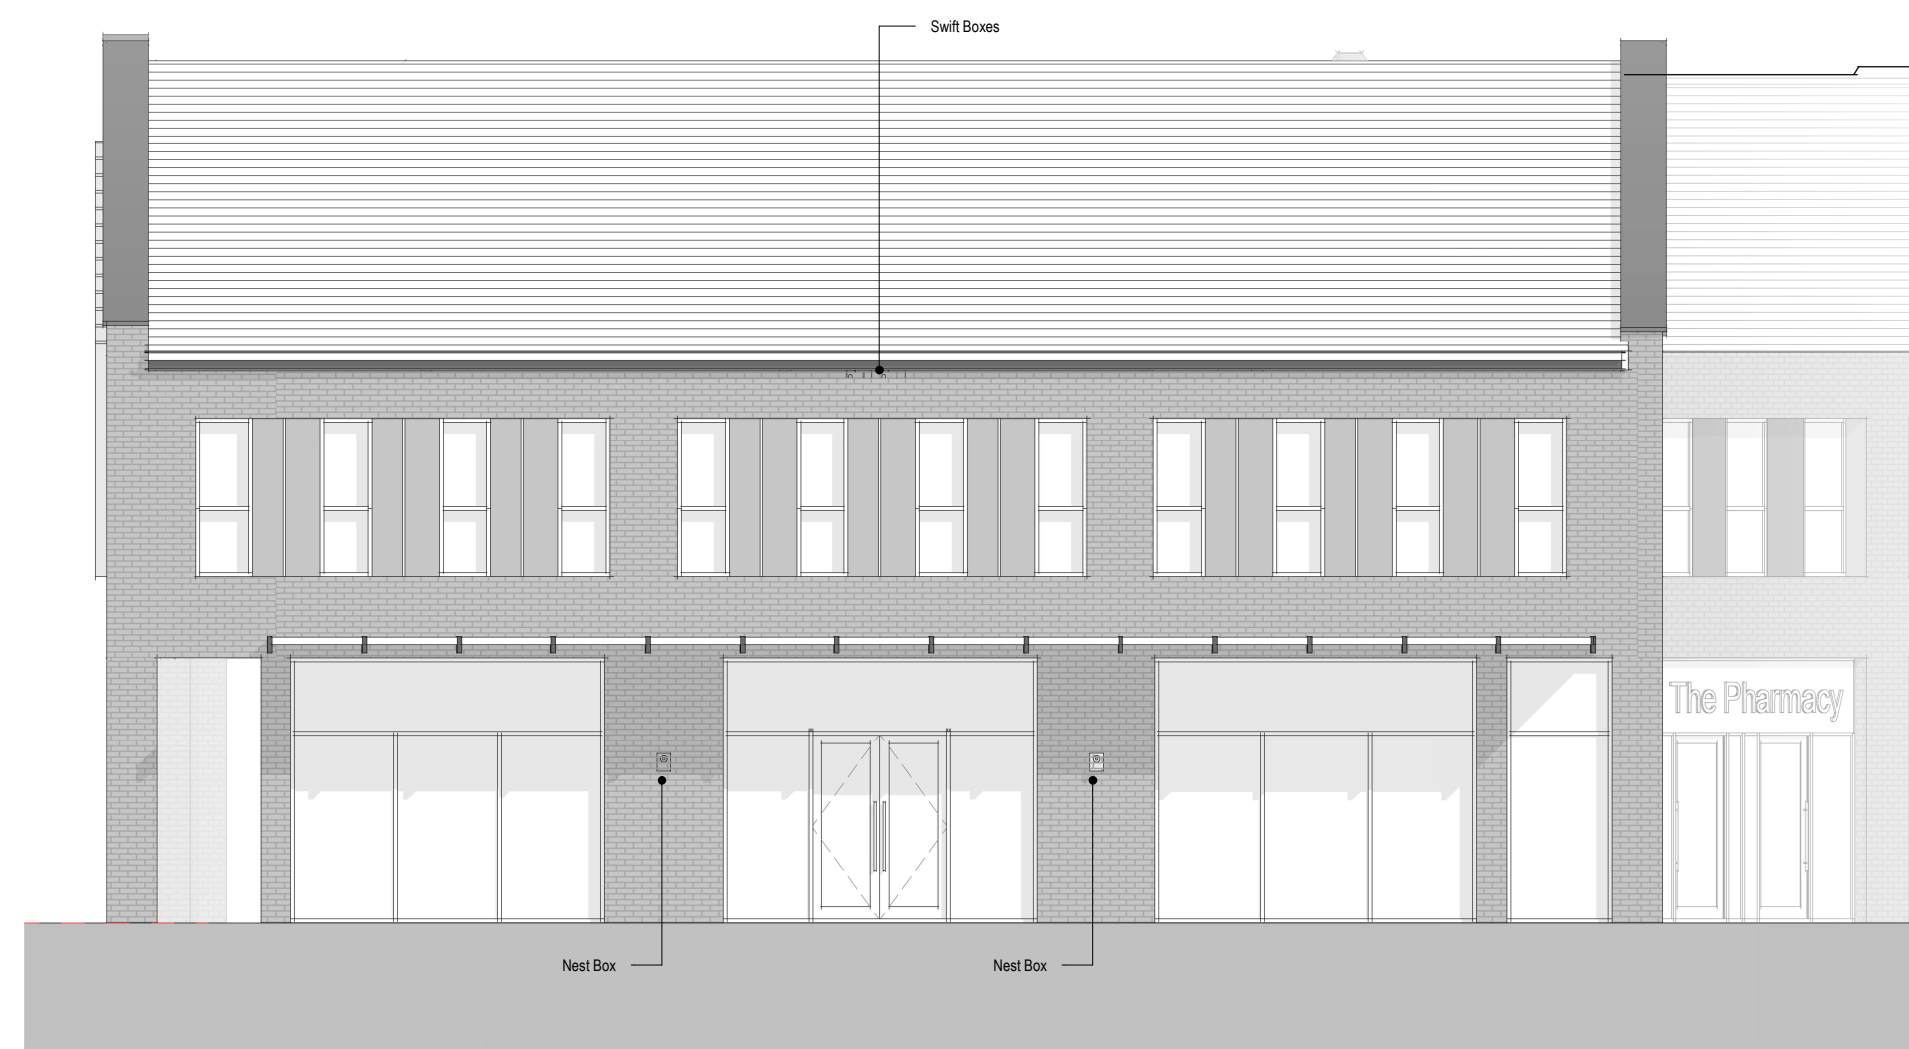

3 North Elevation B
1 : 100

 

4 East Elevation C
1 : 100

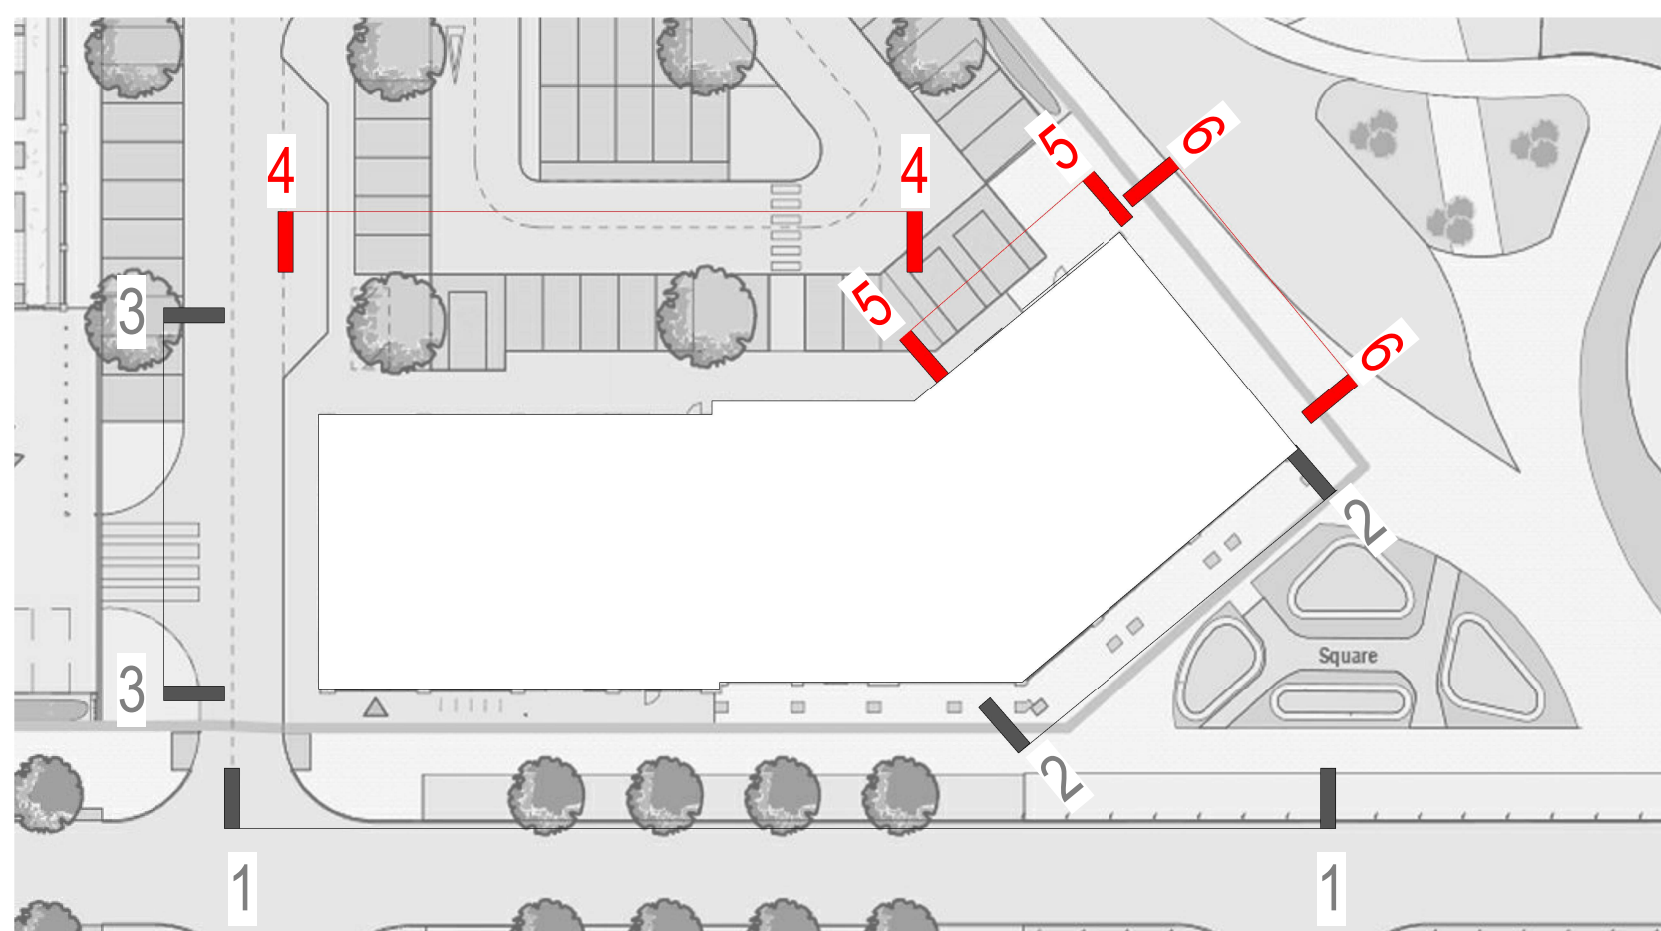 

New Lubbesthorpe Centre

Mixed Use Proposed North and East Elevations

REF18-0014/ DE-A-3713

SCALE: As indicated

Paper
Size:

A1



© copyright