




ELEVATION 01
1:100



ELEVATION 02
1:100



ELEVATION 03
1:100

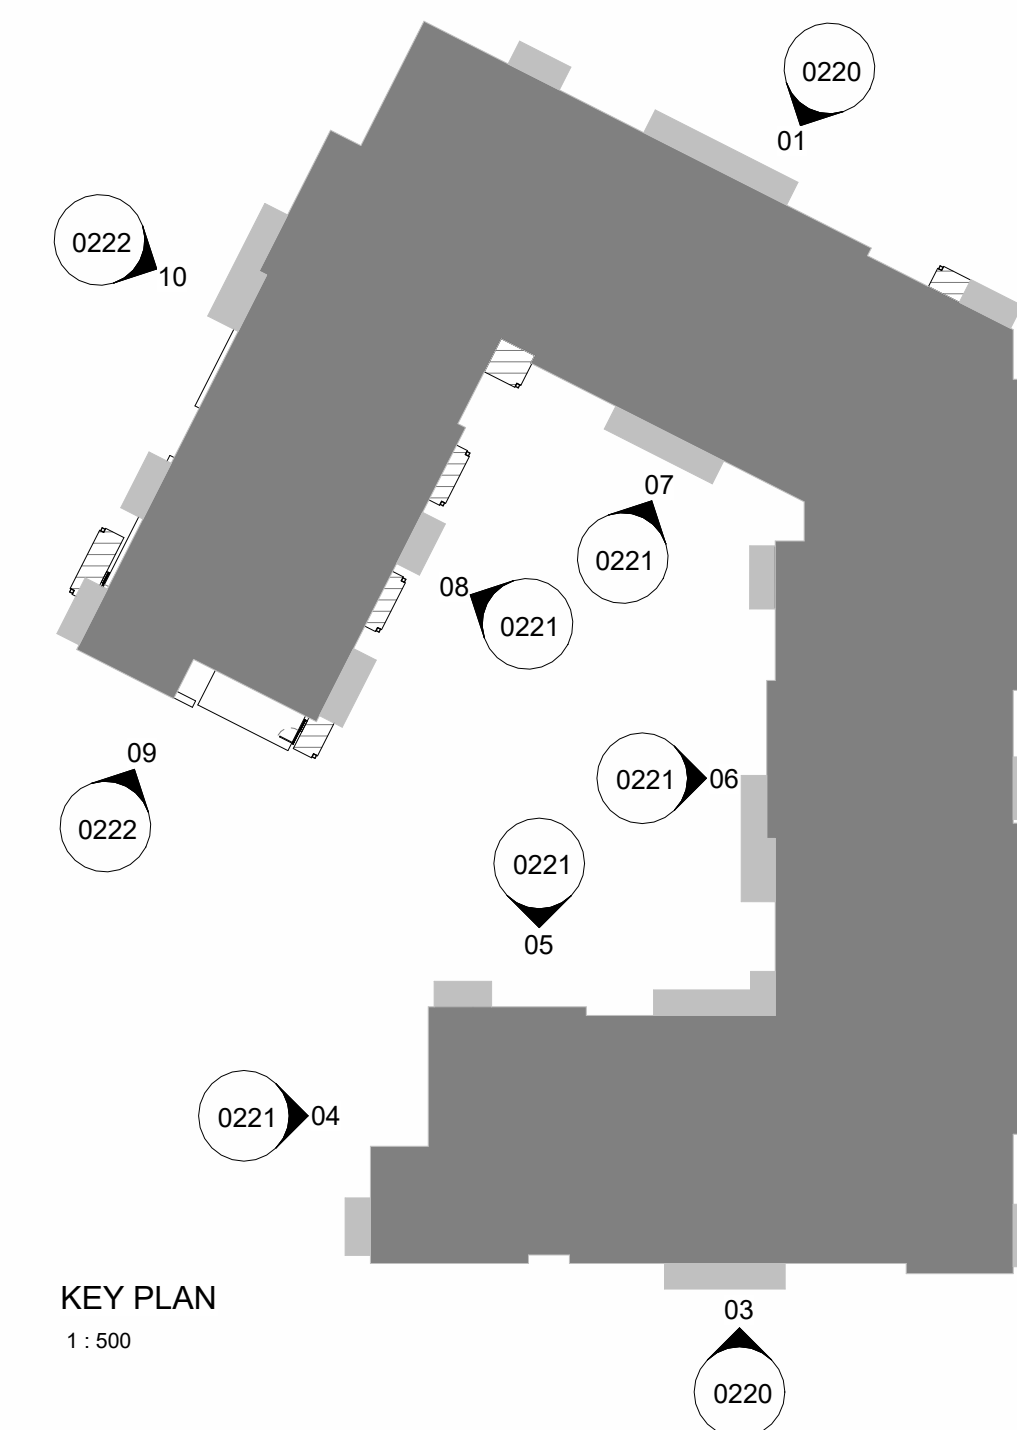

KEY PLAN
1:500

REV	COMMENT	DATE	DR	CH
C01	PLANNING ISSUE	22.03.23	JD	NW

THIS DESIGN IS COPYRIGHT ©



5 NORTH HILL ROAD, LEEDS, HEADINGLEY, LS6 2EN
T: 0113 275 4000
info@brewsterbye.co.uk www.brewsterbye.co.uk

CLIENT



JOB TITLE
C2 Residential Accomodation & Local Centre
Land North of Landmere Lane & West of Melton Road, Edwalton

PROPOSED ELEVATIONS
SHEET 01

Drawn:	HM	Scale:	As indicated@A1
Date:	FEB 23	Checked:	JD
DWG NO:	55809 - BBA - 02 - AZZ - DR - A - 0220	REV:	C01