




Sales Area; 3010sqft
Back-up Area; 1300sqft
Gross Area; 4310sqft

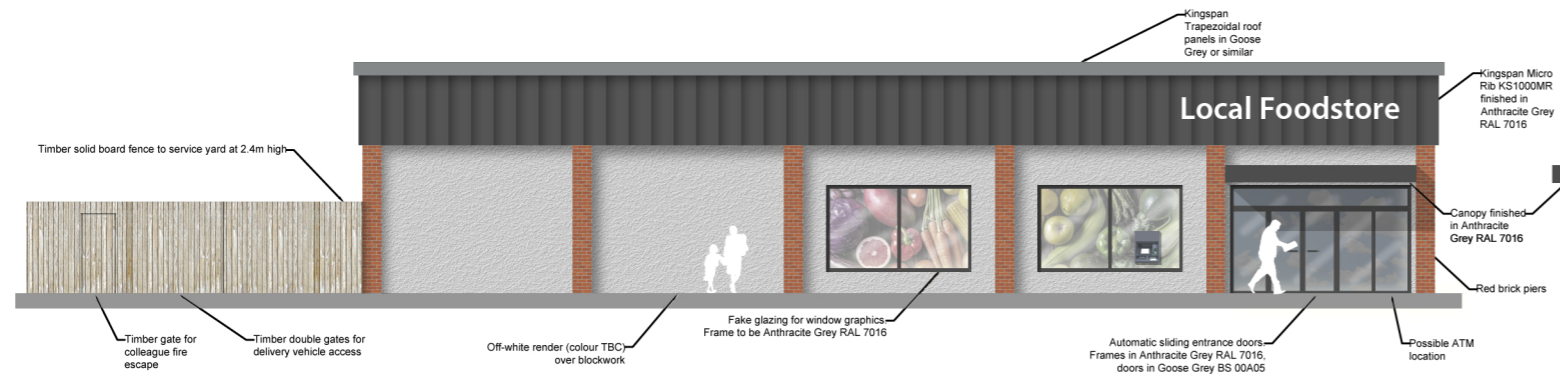


SE Elevation

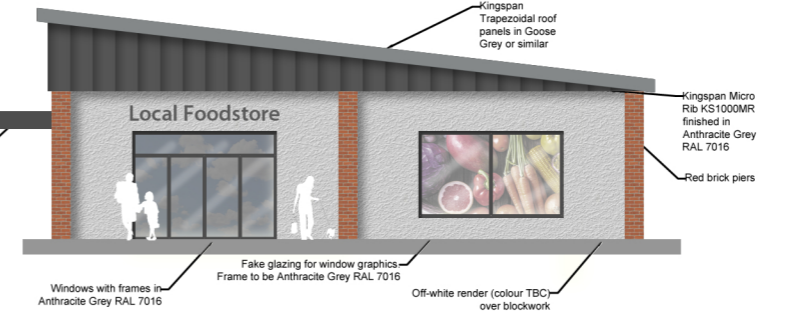


NE Elevation

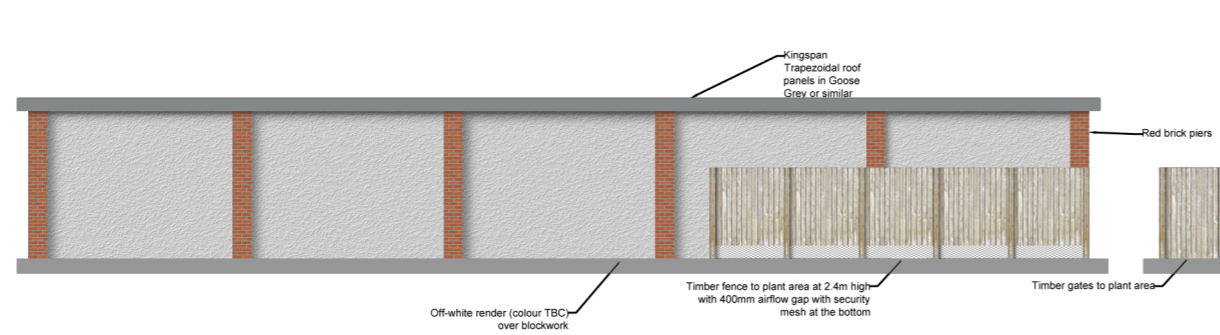

NW Elevation

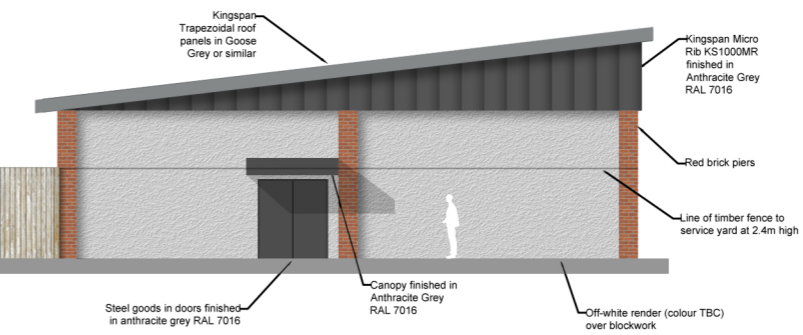

SW Elevation

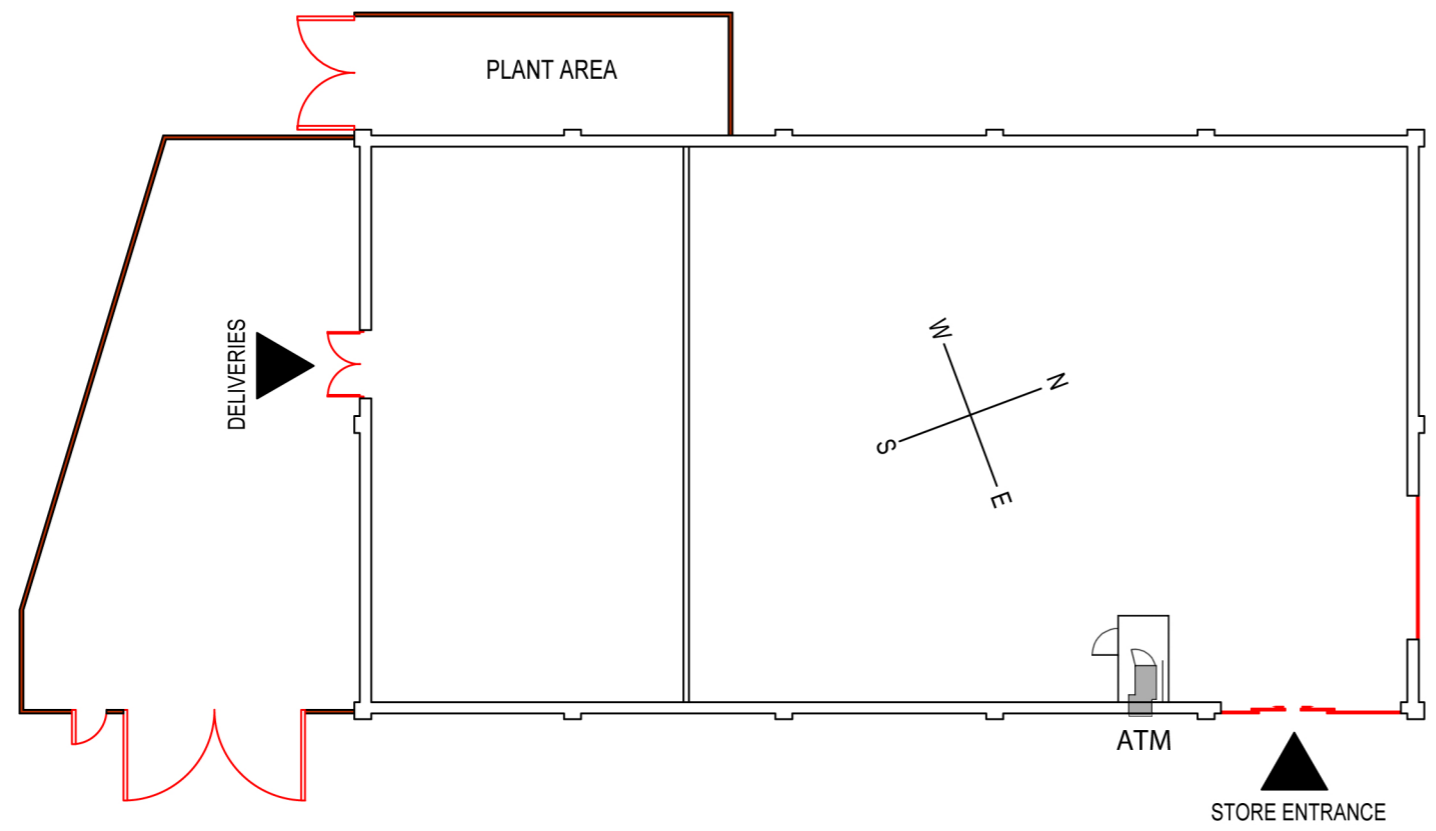

C03	ADDITION OF ATM AND LEVELS	03.05.23	AHe	NW
C01	ISSUED FOR PLANNING	22.03.23	ID	NW
REV	COMMENT	DATE	DR	CM

THIS DESIGN IS COPYRIGHT ©

5 NORTH HILL ROAD, LEEDS, HEADINGLEY, LS6 2EN
T: 0113 2754000
info@brewsterbye.co.uk www.brewsterbye.co.uk

CLIENT

JOB TITLE
C2 Residential Accommodation and Local Centre
Land North of Landmere Lane & West of Melton Road Edwalton

**PROPOSED RETAIL UNIT
PLANS & ELEVATIONS**

Drawn: JD Scale: 1:100@A1
Date: JAN 23 Checked: NW

DWG NO	REV
55809-BBA-02-BXX-DR-A-0230	C03